


SINGLE PHASE 400 AMP ELECTRICAL ENTRANCE ON POLE

THE METER LOCATION SHALL BE PRE-APPROVED BY PCEPA ENGINEER

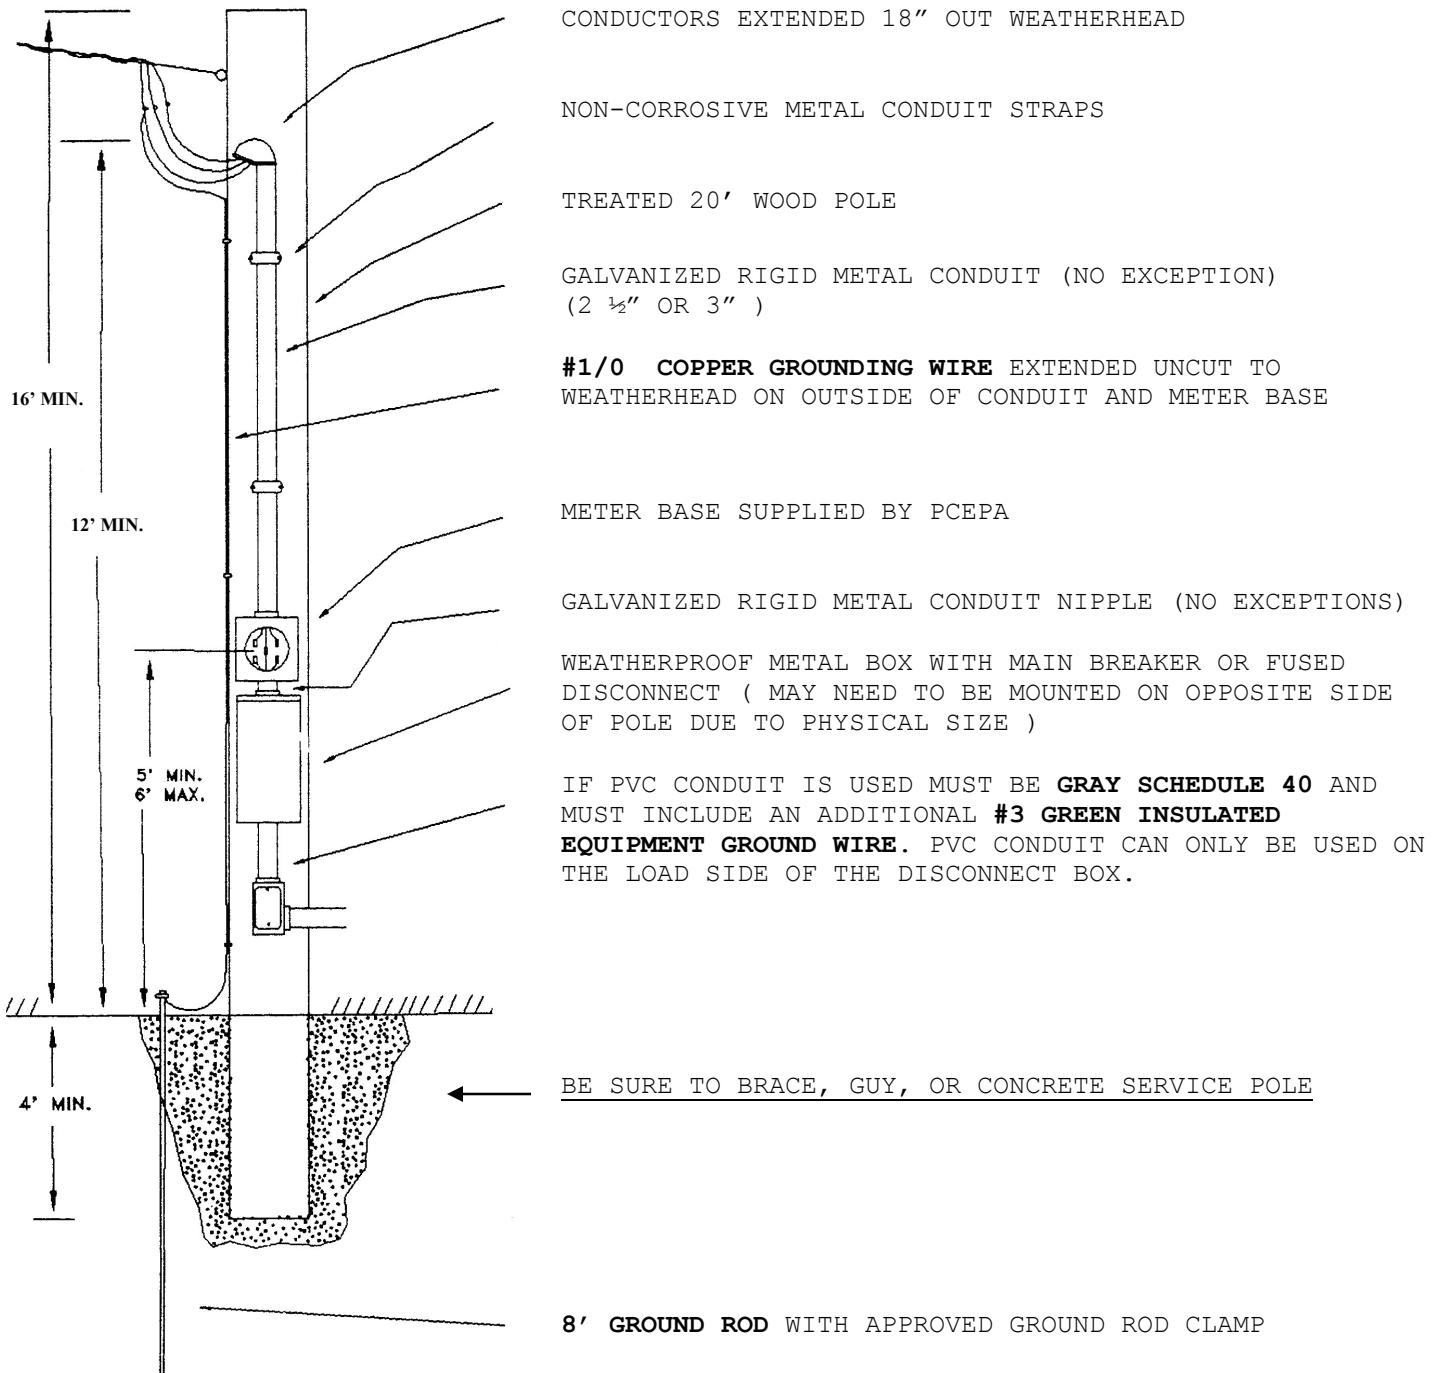

SWITCH BOX SIZE	CONDUIT SIZE	HOT WIRE SIZE	NEUTRAL SIZE	LIGHTNING GROUND
400 AMP	3" OR $2\frac{1}{2}$ "	2 # 500MCM	1 # 250MCM	1#1/0

ONLY COPPER WIRE (TYPE THHN OR THWN) ALLOWED